


BY: sbloss

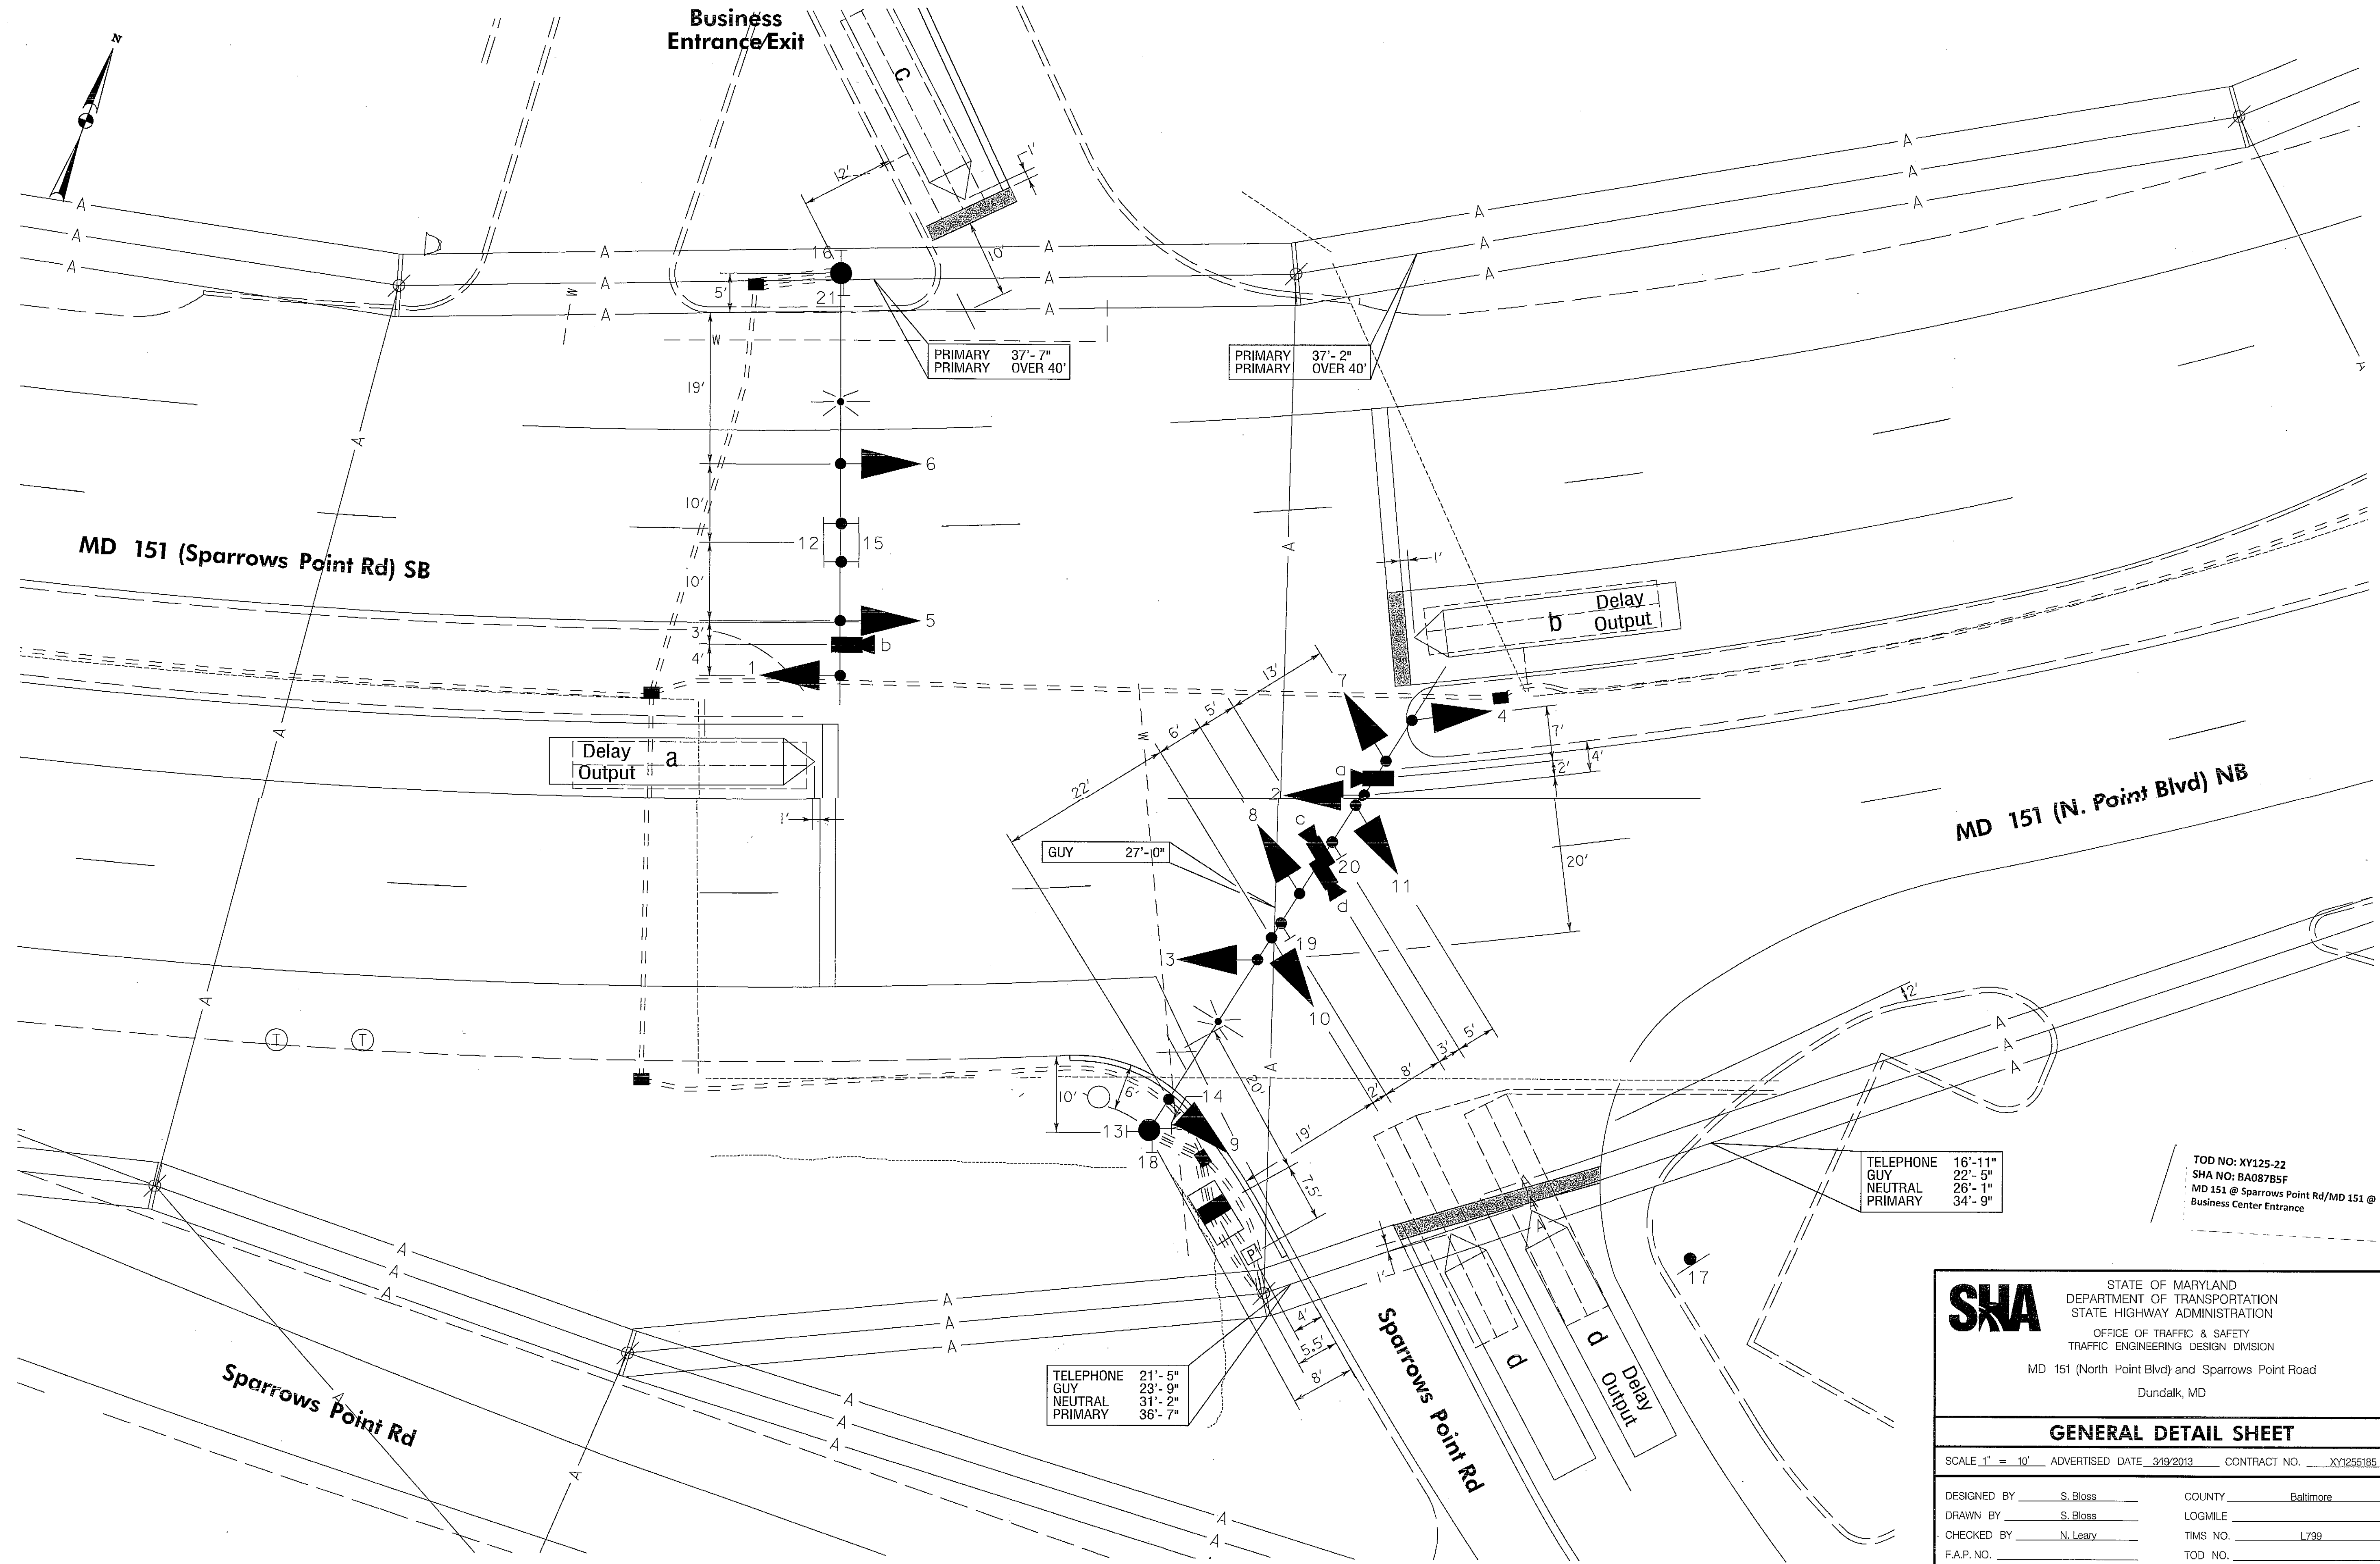

TELEPHONE 16'-11"
GUY 22'-5"
NEUTRAL 26'-1"
PRIMARY 34'-9"

TELEPHONE 21'-5"
GUY 23'-9"
NEUTRAL 31'-2"
PRIMARY 36'-7"

TOD NO: XY125-22
SHA NO: BA087BSF
MD 151 @ Sparrows Point Rd/MD 151 @
Business Center Entrance

SHA
STATE OF MARYLAND
DEPARTMENT OF TRANSPORTATION
STATE HIGHWAY ADMINISTRATION
OFFICE OF TRAFFIC & SAFETY
TRAFFIC ENGINEERING DESIGN DIVISION
MD 151 (North Point Blvd) and Sparrows Point Road
Dundalk, MD

GENERAL DETAIL SHEET
SCALE 1" = 10' ADVERTISED DATE 3/19/2013 CONTRACT NO. XY125185
DESIGNED BY S. Bloss COUNTY Baltimore
DRAWN BY S. Bloss LOGMILE
CHECKED BY N. Leary TMS NO. L799
F.A.P. NO. TOD NO.
TS NO. 859 B DRAWING TSP-2 OF 3 SHEET NO. 2 OF 3